


THE PLAN SHOWING FOR PROPOSED 6TH FLOOR OVER EXISTING G+5 STORIED RESIDENTIAL FLAT BUILDING OF 1) SRI BIVAS MALLICK, 2) SRI SUBHAS MALLICK ; BOTH S/O-LT. BIJAY CH. MALLICK , 3) SM. MANDIRA MALLICK, W/O-LT. TAPAS KR. MALLICK, 4) SM. SANGHAMITRA MALLICK, 5) MS. TRINA MALLICK D/O-LT. TAPAS KR. MALLICK SITUATED INRS.PLOT NO.- $\frac{383}{3870}$, $\frac{385}{3871}$ & 384(PART A), R.S. KH. NO. -54, 152, 626, L. R PLOT NO.- 627, 632, 633; L.R. KH. NO.- 10075, 10076, 10078, 10079, 10080, MOUZA- NARI, J.L. NO. -70, MAHALLA - KALNA ROAD, HOLDING NO.- 24, WARD NO.-07 UNDER BURDWAN MUNICIPALITY, P.S.-BURDWAN. & DIST.- PURBA BURDWAN.

PRODUCED BY AN AUTODESK EDUCATIONAL PRODUCT

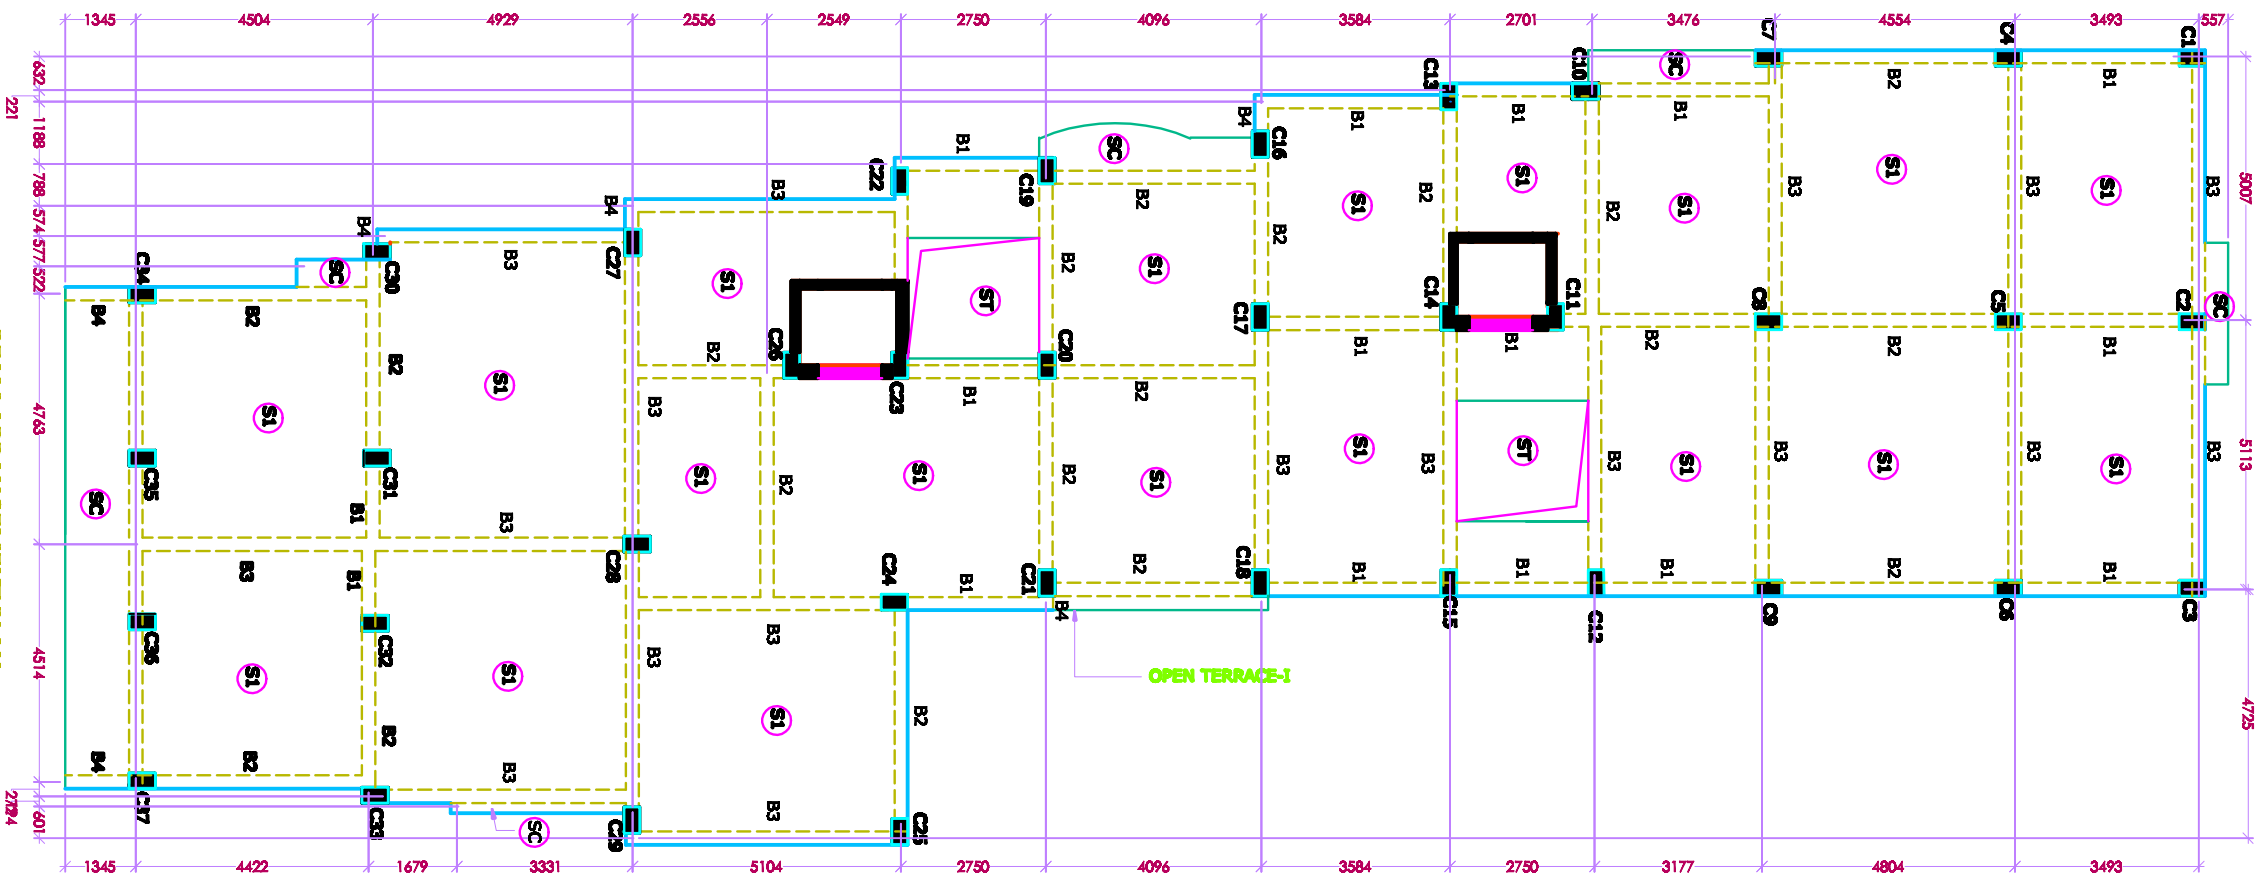

BEAM ARRANGEMENT PLAN

JOB NO.-1718-0085